

**NOTE |**

---



---



---



---



---

<b>CLIENT  </b> AHMAD RAMZI	<b>LAND AREA  </b> 240 m <sup>2</sup>
<b>BUILT UP AREA  </b> 145 m <sup>2</sup>	<b>TOTAL BUILT UP AREA  </b> 265 m <sup>2</sup>
<b>OPEN AREA  </b>	<b>GREEN AREA  </b>

**PROJECT NAME |**  
**DIPLOMATI SAFIRAN PROJECT**

**SHEET TITLE |**  
**GROUND FLOOR PLAN TYPE | 240 m<sup>2</sup>**

**ARCHITECT |**  
**KARZAN ABDULLA SHAFEAH**


<b>SCALE  </b> 1 100	<b>DATE  </b> 05.02.2021	<b>REV  </b> 001
-------------------------	-----------------------------	---------------------

**SHEET NUMBER** AR-01



Z&A CONSULTANCY BUREAU

KURDISTAN | ERBIL | IRAQ  
WWW.ZACONSULTANCY.COM  
LICENSEE NUMBER : " 6 "

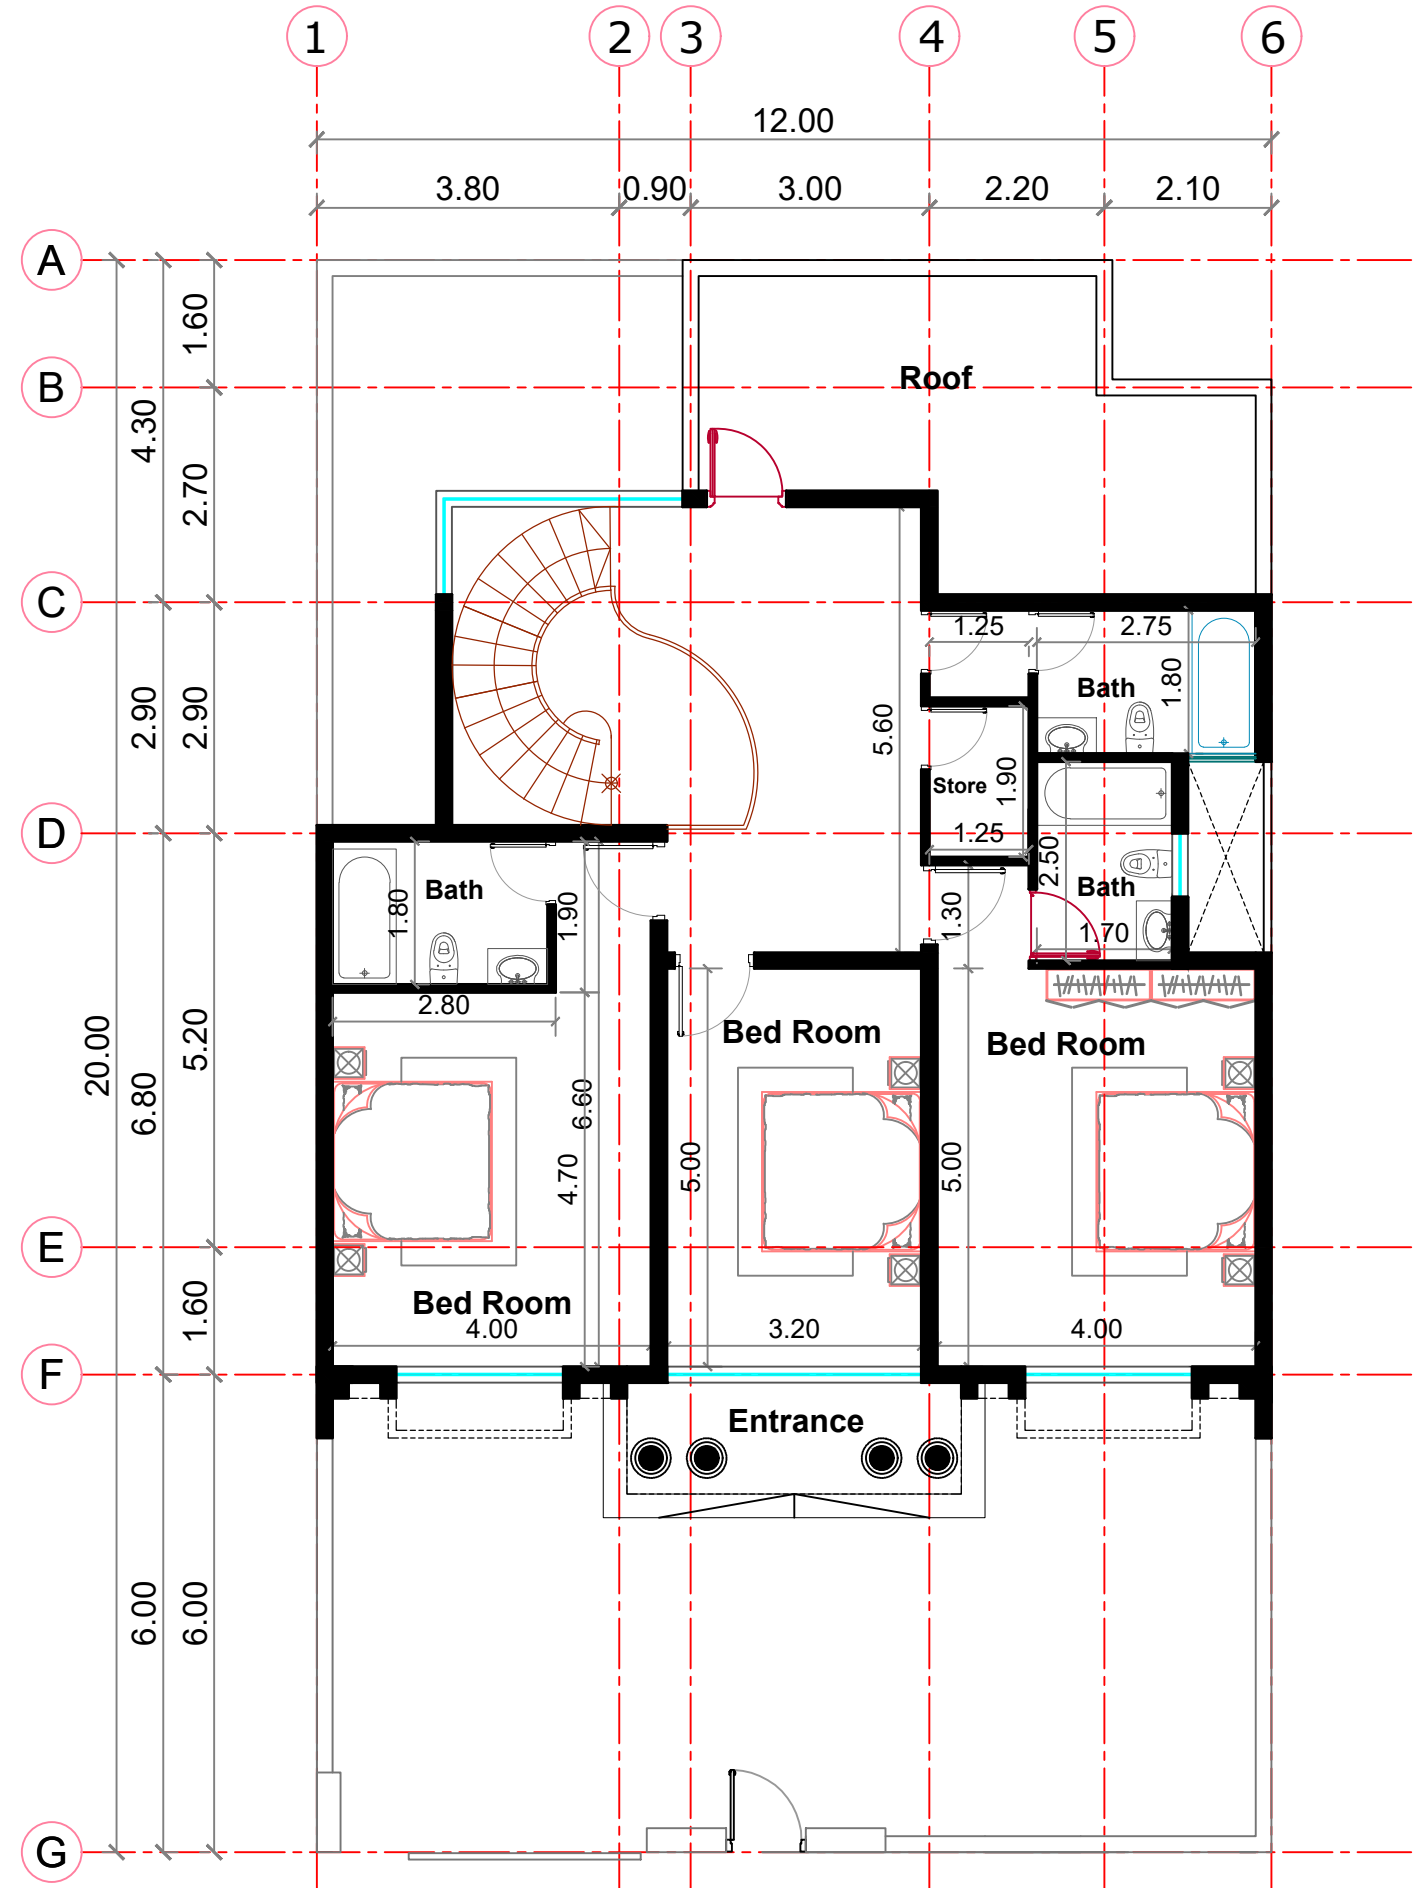

**NOTE |**

---

---

---

---

---

---

---

---

<b>CLIENT  </b> AHMAD RAMZI	<b>LAND AREA  </b> 240 m <sup>2</sup>
<b>BUILT UP AREA  </b> 123 m <sup>2</sup>	<b>TOTAL BUILT UP AREA  </b> 268 m <sup>2</sup>
<b>OPEN AREA  </b>	<b>GREEN AREA  </b>

**PROJECT NAME |**  
**DIPLOMATI SAFIRAN PROJECT**

**SHEET TITLE |**  
**FIRST FLOOR PLAN TYPE | 240 m<sup>2</sup>**


**ARCHITECT |**  
**KARZAN ABDULLA SHAFEAH**

<b>SCALE  </b> 1 100	<b>DATE  </b> 05.02.2021	<b>REV  </b> 001
-------------------------	-----------------------------	---------------------

**SHEET NUMBER** AR-01



**KURDISTAN | ERBIL | IRAQ**  
WWW.ZACONSULTANCY.COM  
LICENSEE NUMBER : " 6 "

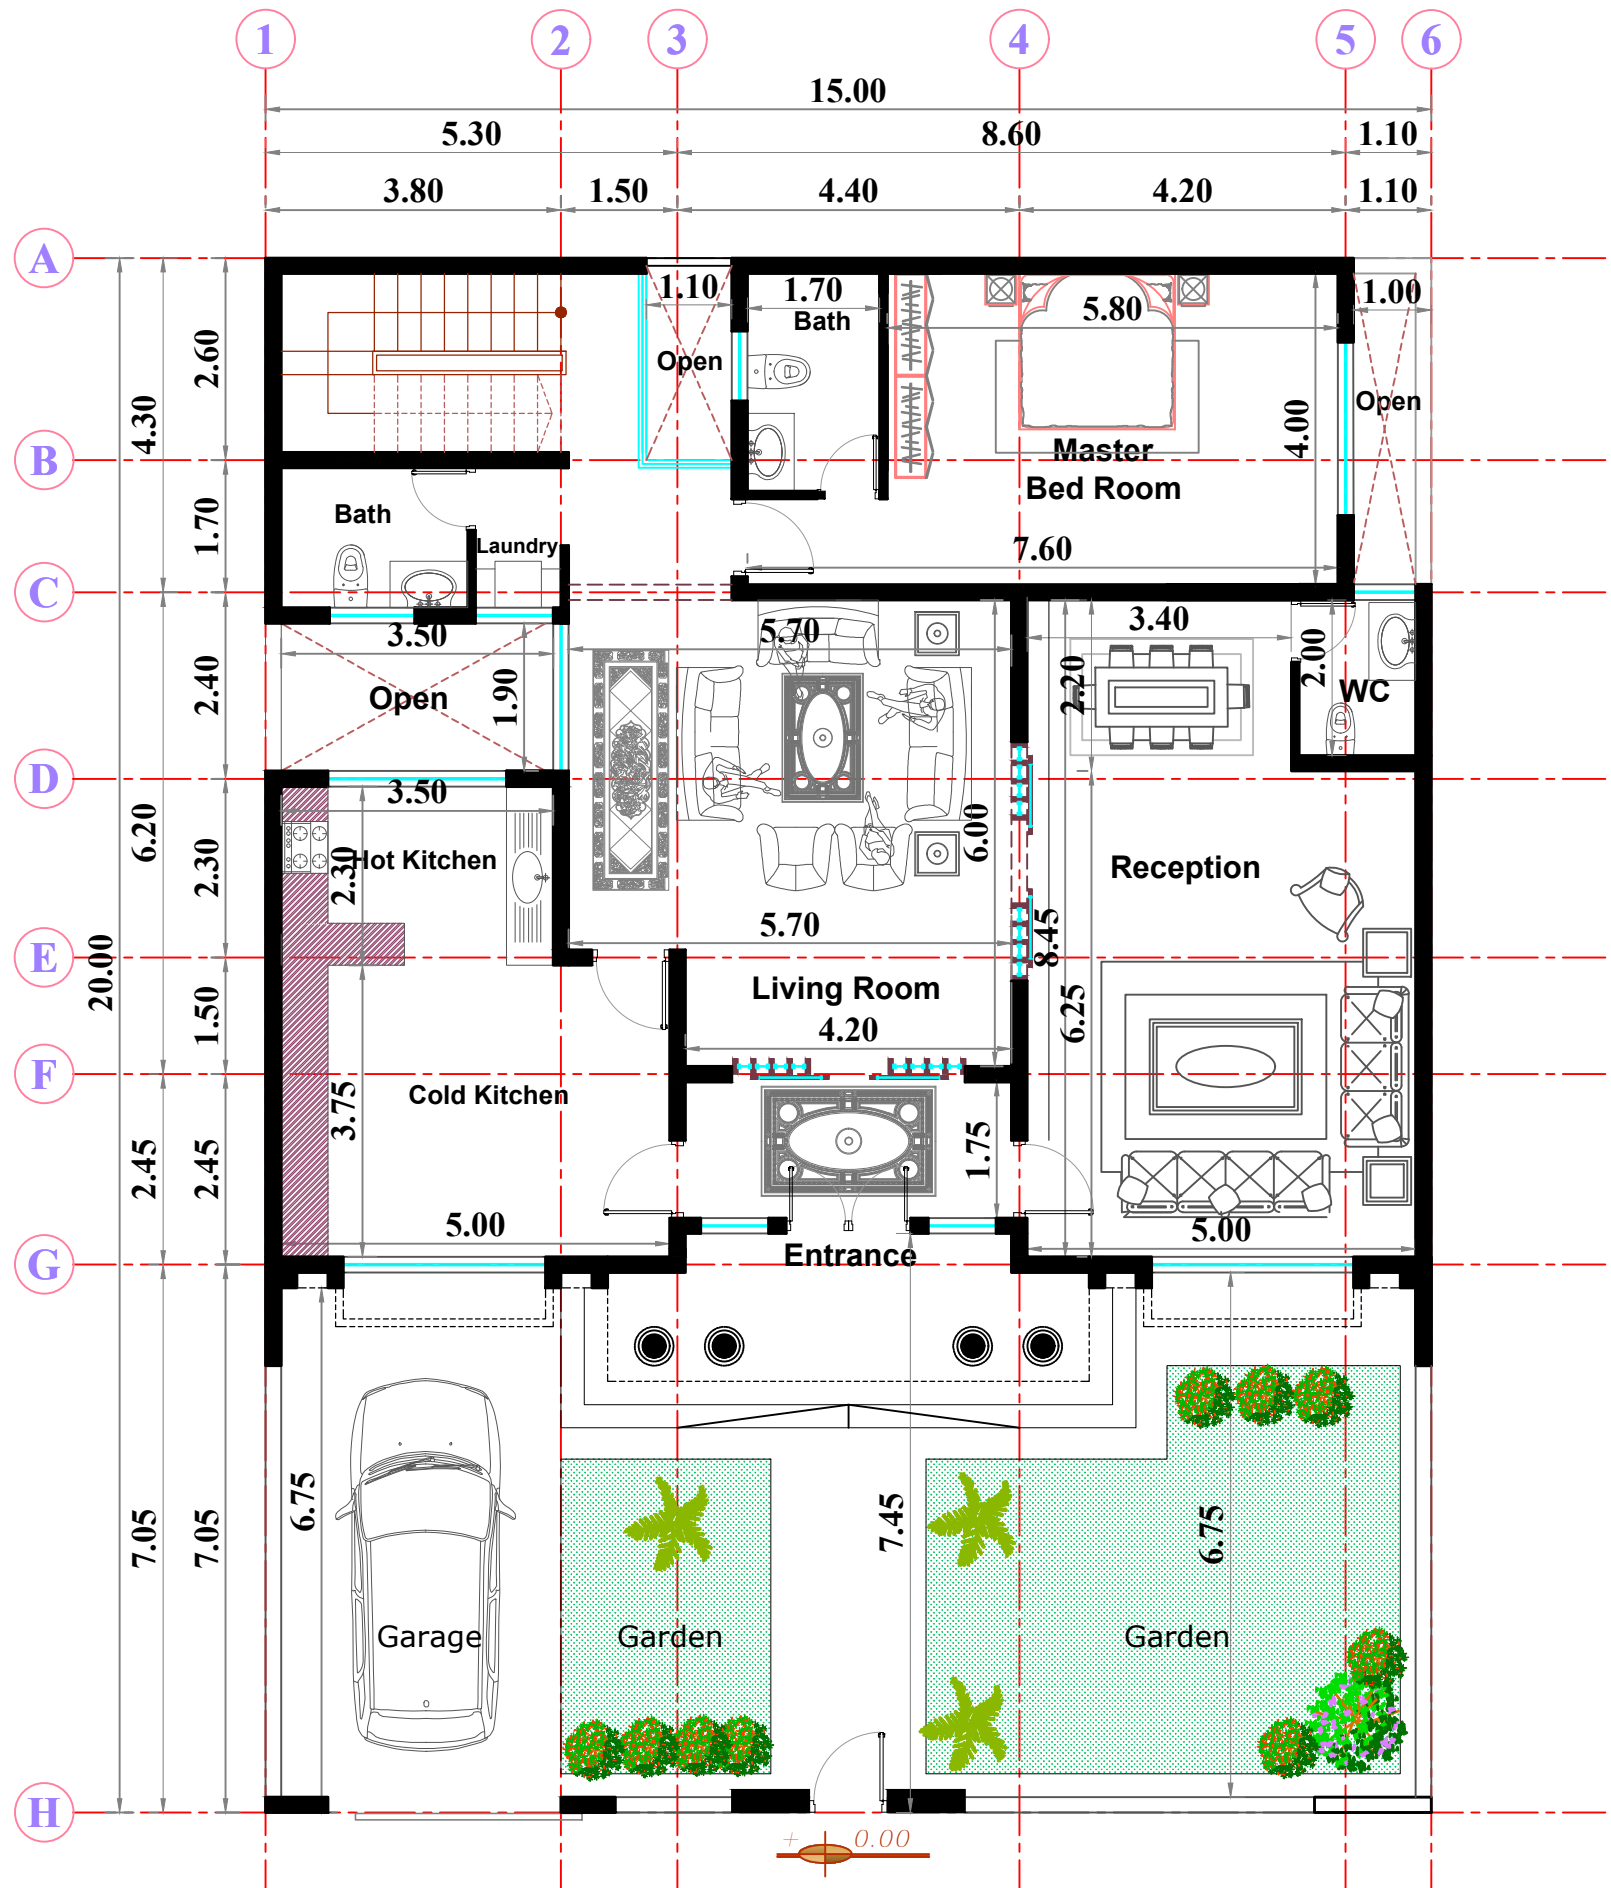

**NOTE |**

---



---



---



---



---

<b>CLIENT  </b> AHMAD RAMZI	<b>LAND AREA  </b> 300 m <sup>2</sup>
<b>BUILT UP AREA  </b> 179 m <sup>2</sup>	<b>TOTAL BUILT UP AREA  </b> 350 m <sup>2</sup>
<b>OPEN AREA  </b>	<b>GREEN AREA  </b>

**PROJECT NAME |**  
**DIPLOMATI SAFIRAN PROJECT**


**SHEET TITLE |**  
**GROUND FLOOR PLAN TYPE | 300 m<sup>2</sup>**

<b>ARCHITECT  </b> KARZAN ABDULLA SHAFEAH	<b>SCALE  </b> 1 100	<b>DATE  </b> 29.1.2021	<b>REV  </b> 001
--	-------------------------	----------------------------	---------------------

**SHEET NUMBER |** AR-01



**KURDISTAN | ERBIL | IRAQ**  
WWW.ZACONSULTANCY.COM  
LICENSEE NUMBER : " 6 "

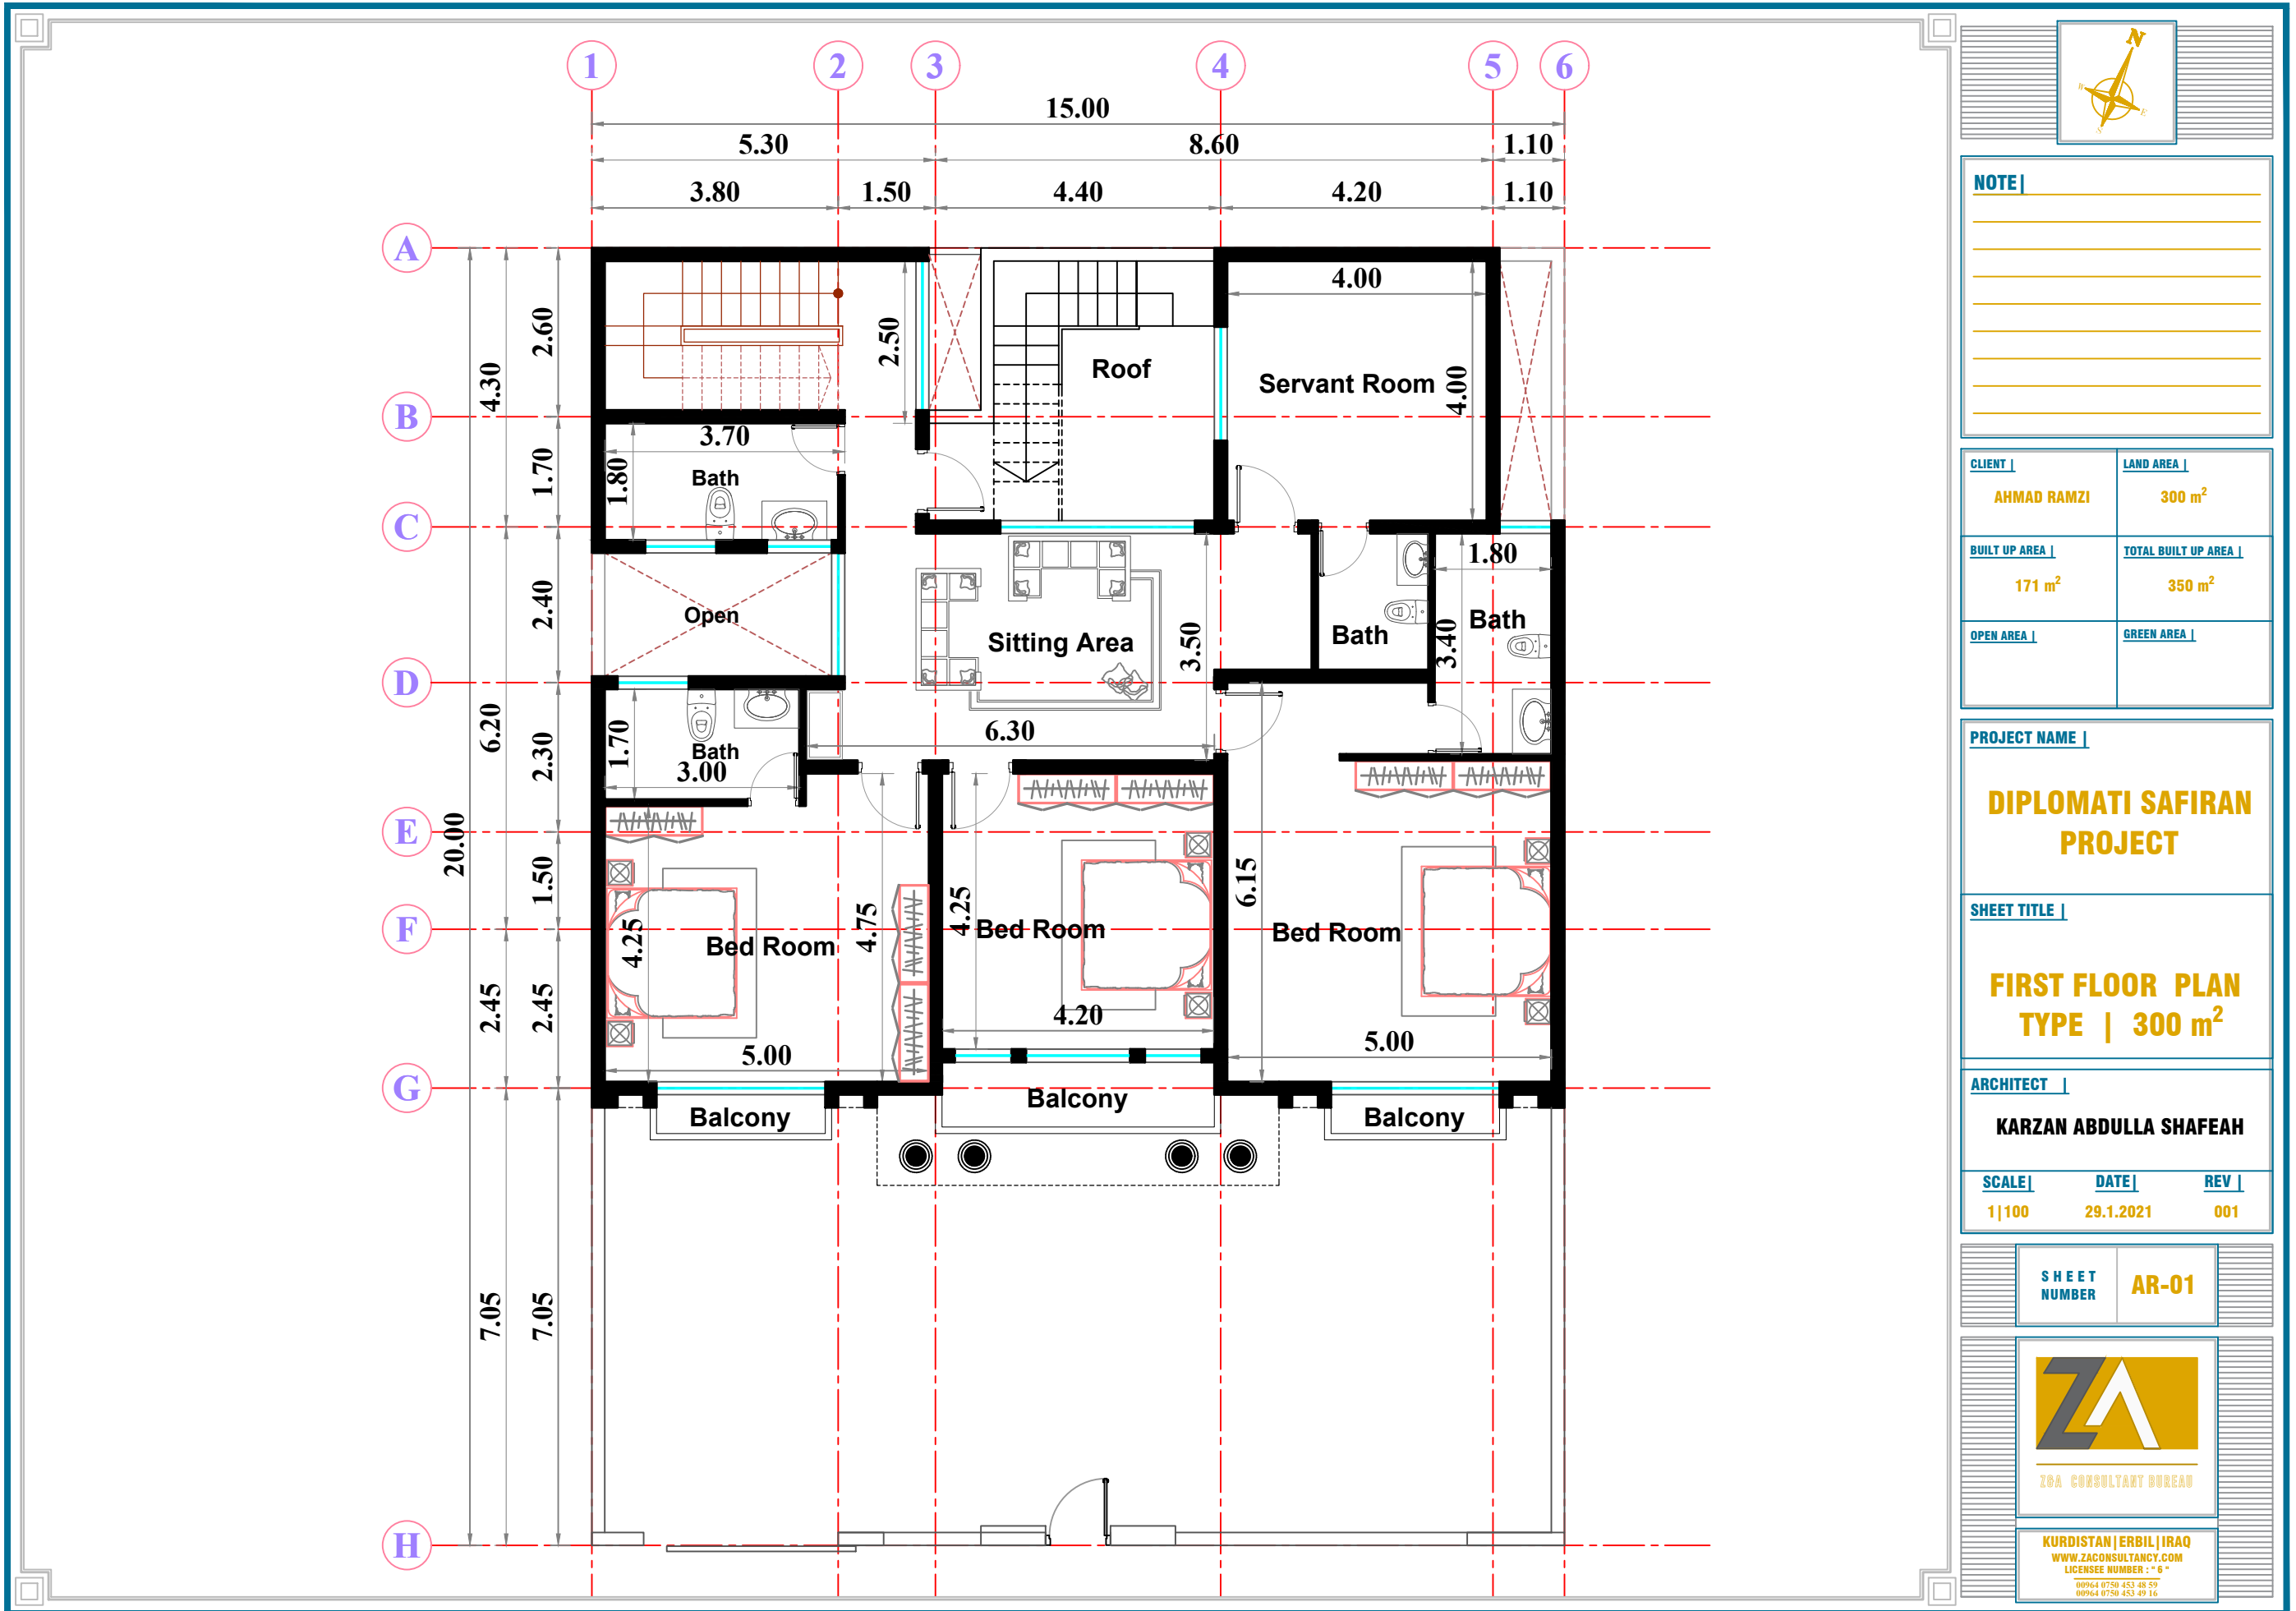

**NOTE |**

---



---



---



---



---

<b>CLIENT  </b> AHMAD RAMZI	<b>LAND AREA  </b> 300 m <sup>2</sup>
<b>BUILT UP AREA  </b> 171 m <sup>2</sup>	<b>TOTAL BUILT UP AREA  </b> 350 m <sup>2</sup>
<b>OPEN AREA  </b>	<b>GREEN AREA  </b>

**PROJECT NAME |**  
**DIPLOMATI SAFIRAN PROJECT**

**SHEET TITLE |**  
**FIRST FLOOR PLAN TYPE | 300 m<sup>2</sup>**

**ARCHITECT |**  
**KARZAN ABDULLA SHAFEAH**


SCALE	DATE	REV
1 100	29.1.2021	001

**SHEET NUMBER** **AR-01**



Z&A CONSULTANCY BUREAU

KURDISTAN | ERBIL | IRAQ  
WWW.ZACONSULTANCY.COM  
LICENSEE NUMBER : " 6 "

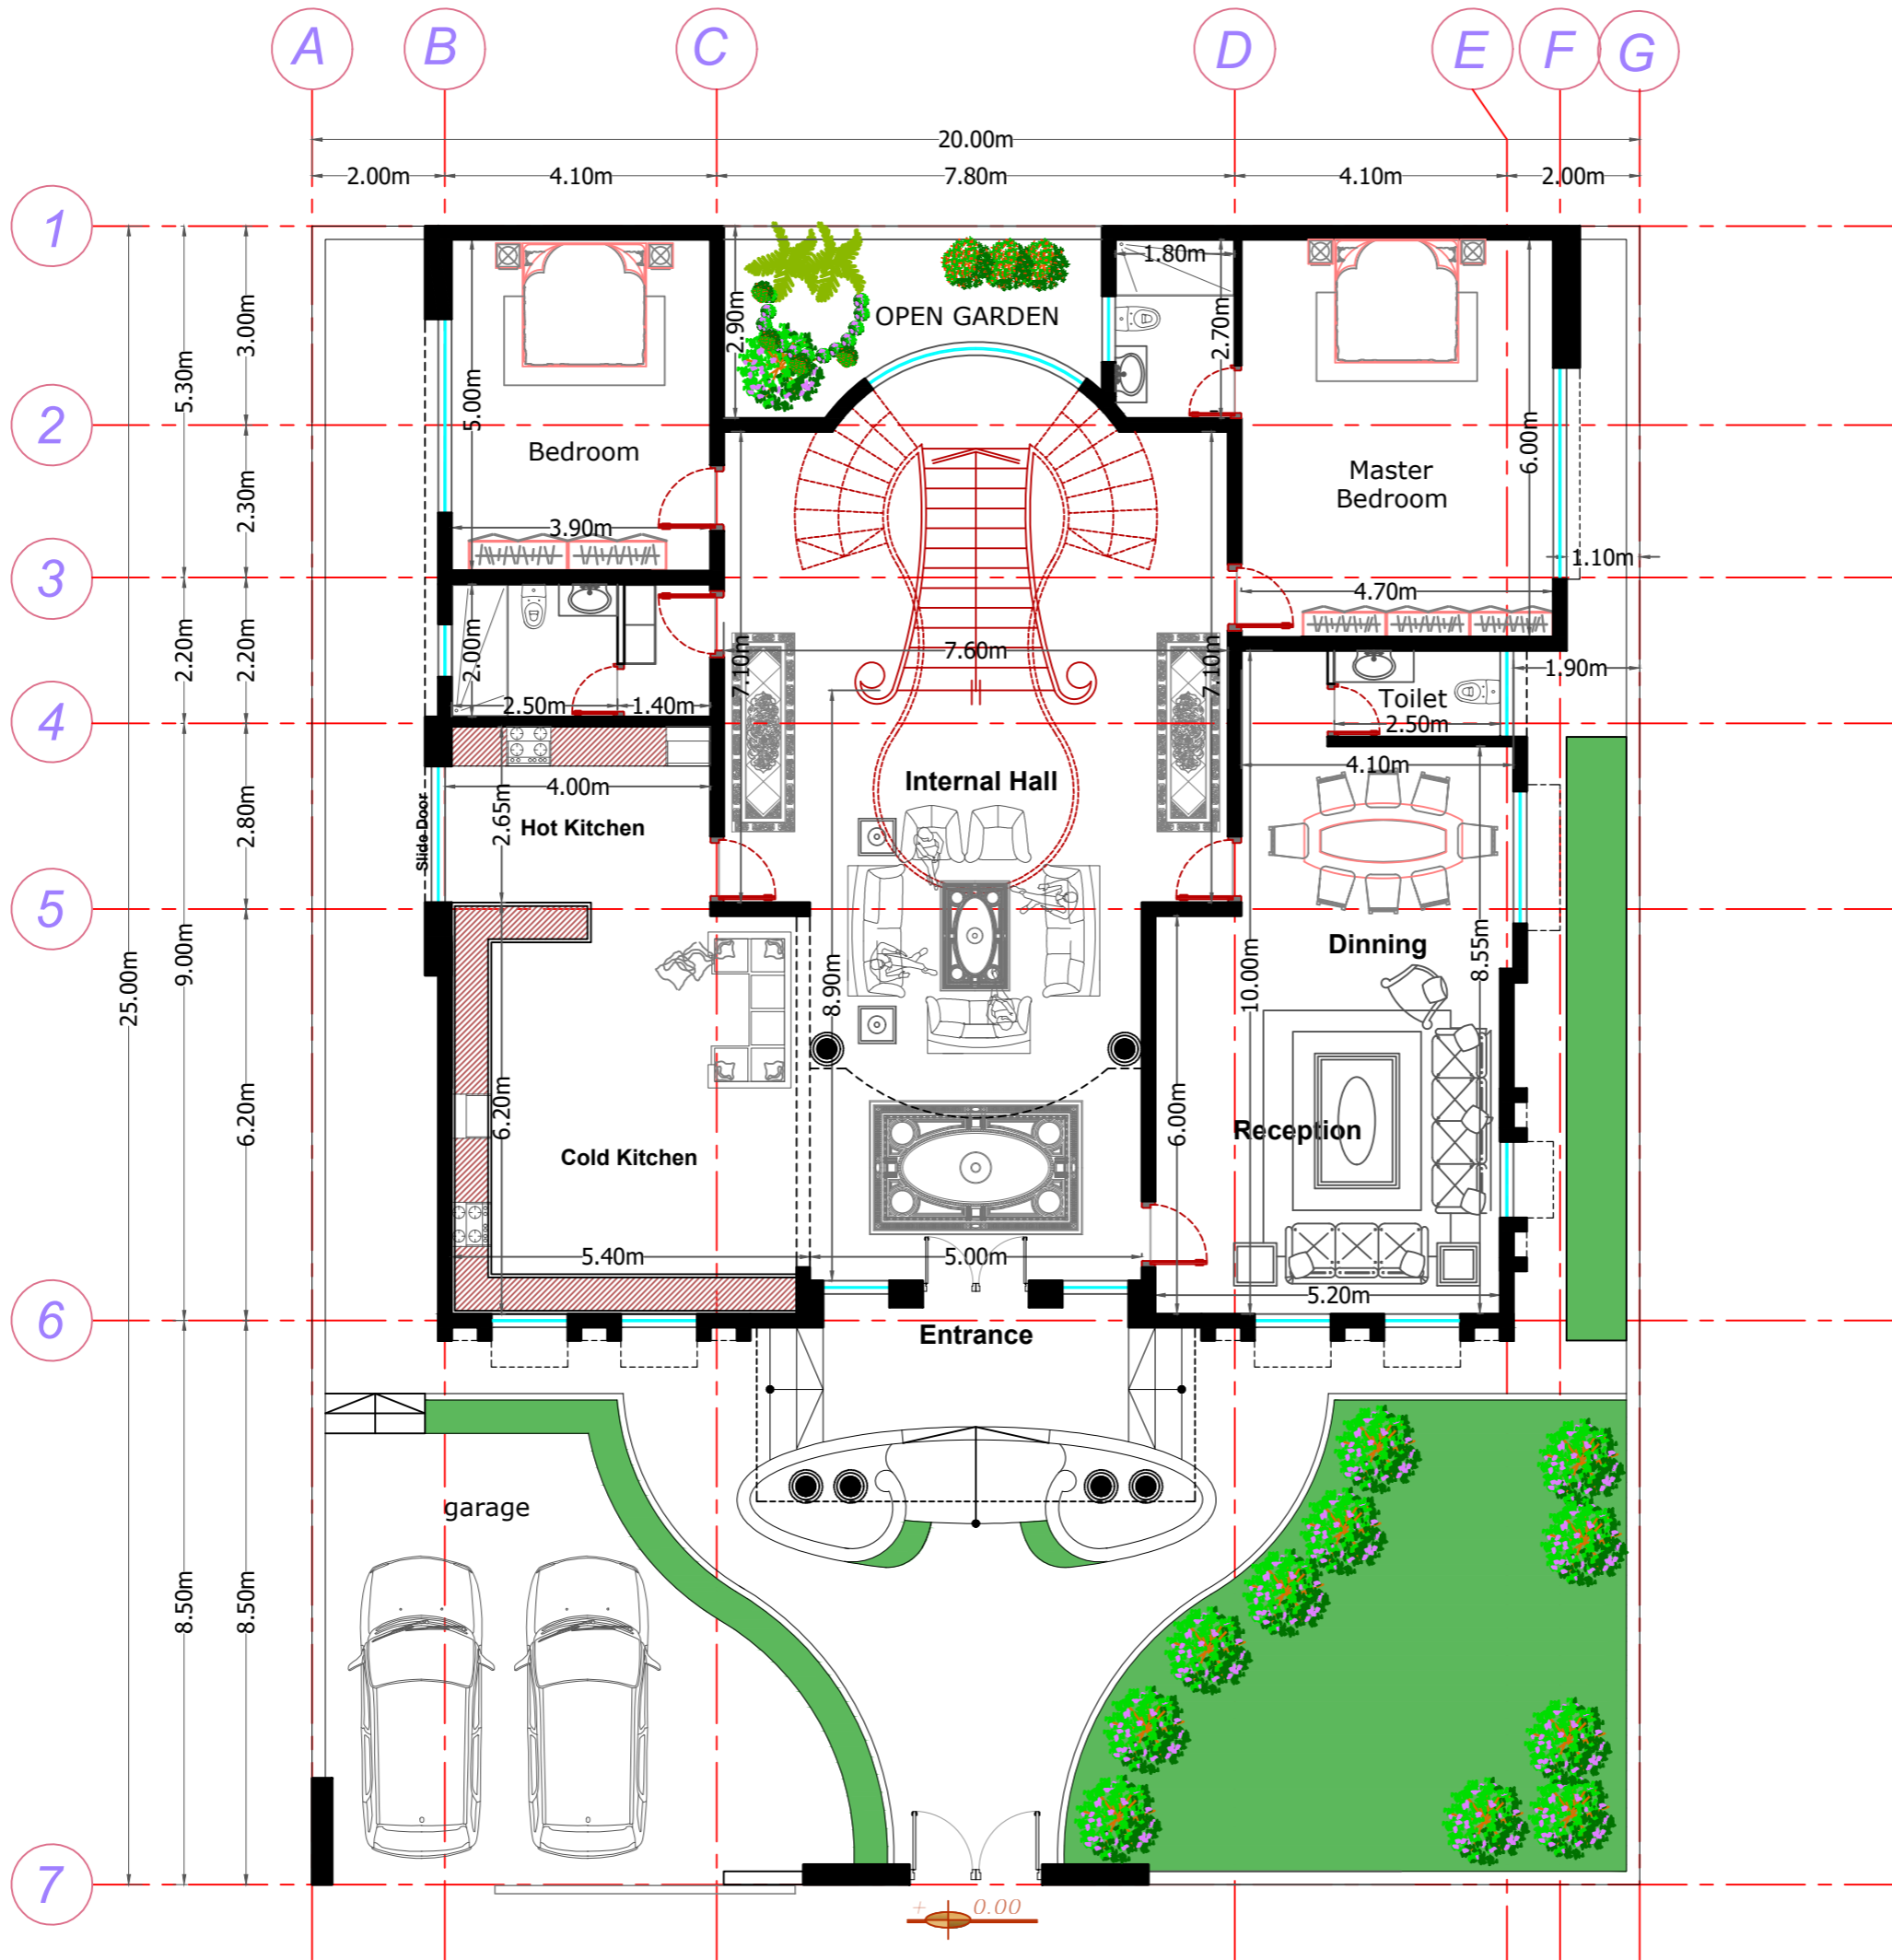

**NOTE |**

---



---



---



---



---



---

<b>CLIENT  </b> AHMAD RAMZI	<b>LAND AREA  </b> 500 m <sup>2</sup>
<b>BUILT UP AREA  </b> 259 m <sup>2</sup>	<b>TOTAL BUILT UP AREA  </b> 493 m <sup>2</sup>
<b>OPEN AREA  </b>	<b>GREEN AREA  </b>

**PROJECT NAME |**

## DIPLOMATI SAFIRAN PROJECT

**SHEET TITLE |**

## GROUND FLOOR PLAN TYPE | 500 m<sup>2</sup>

**ARCHITECT |**  
KARZAN ABDULLA SHAFEAH


<b>SCALE  </b> 1 100	<b>DATE  </b> 29.1.2021	<b>REV  </b> 001
-------------------------	----------------------------	---------------------

**SHEET NUMBER |**  
AR-01



KURDISTAN | ERBIL | IRAQ  
 WWW.ZACONSULTANCY.COM  
 LICENSEE NUMBER : \* 6 \*  
 00964 0750 453 48 59  
 00964 0750 453 49 16



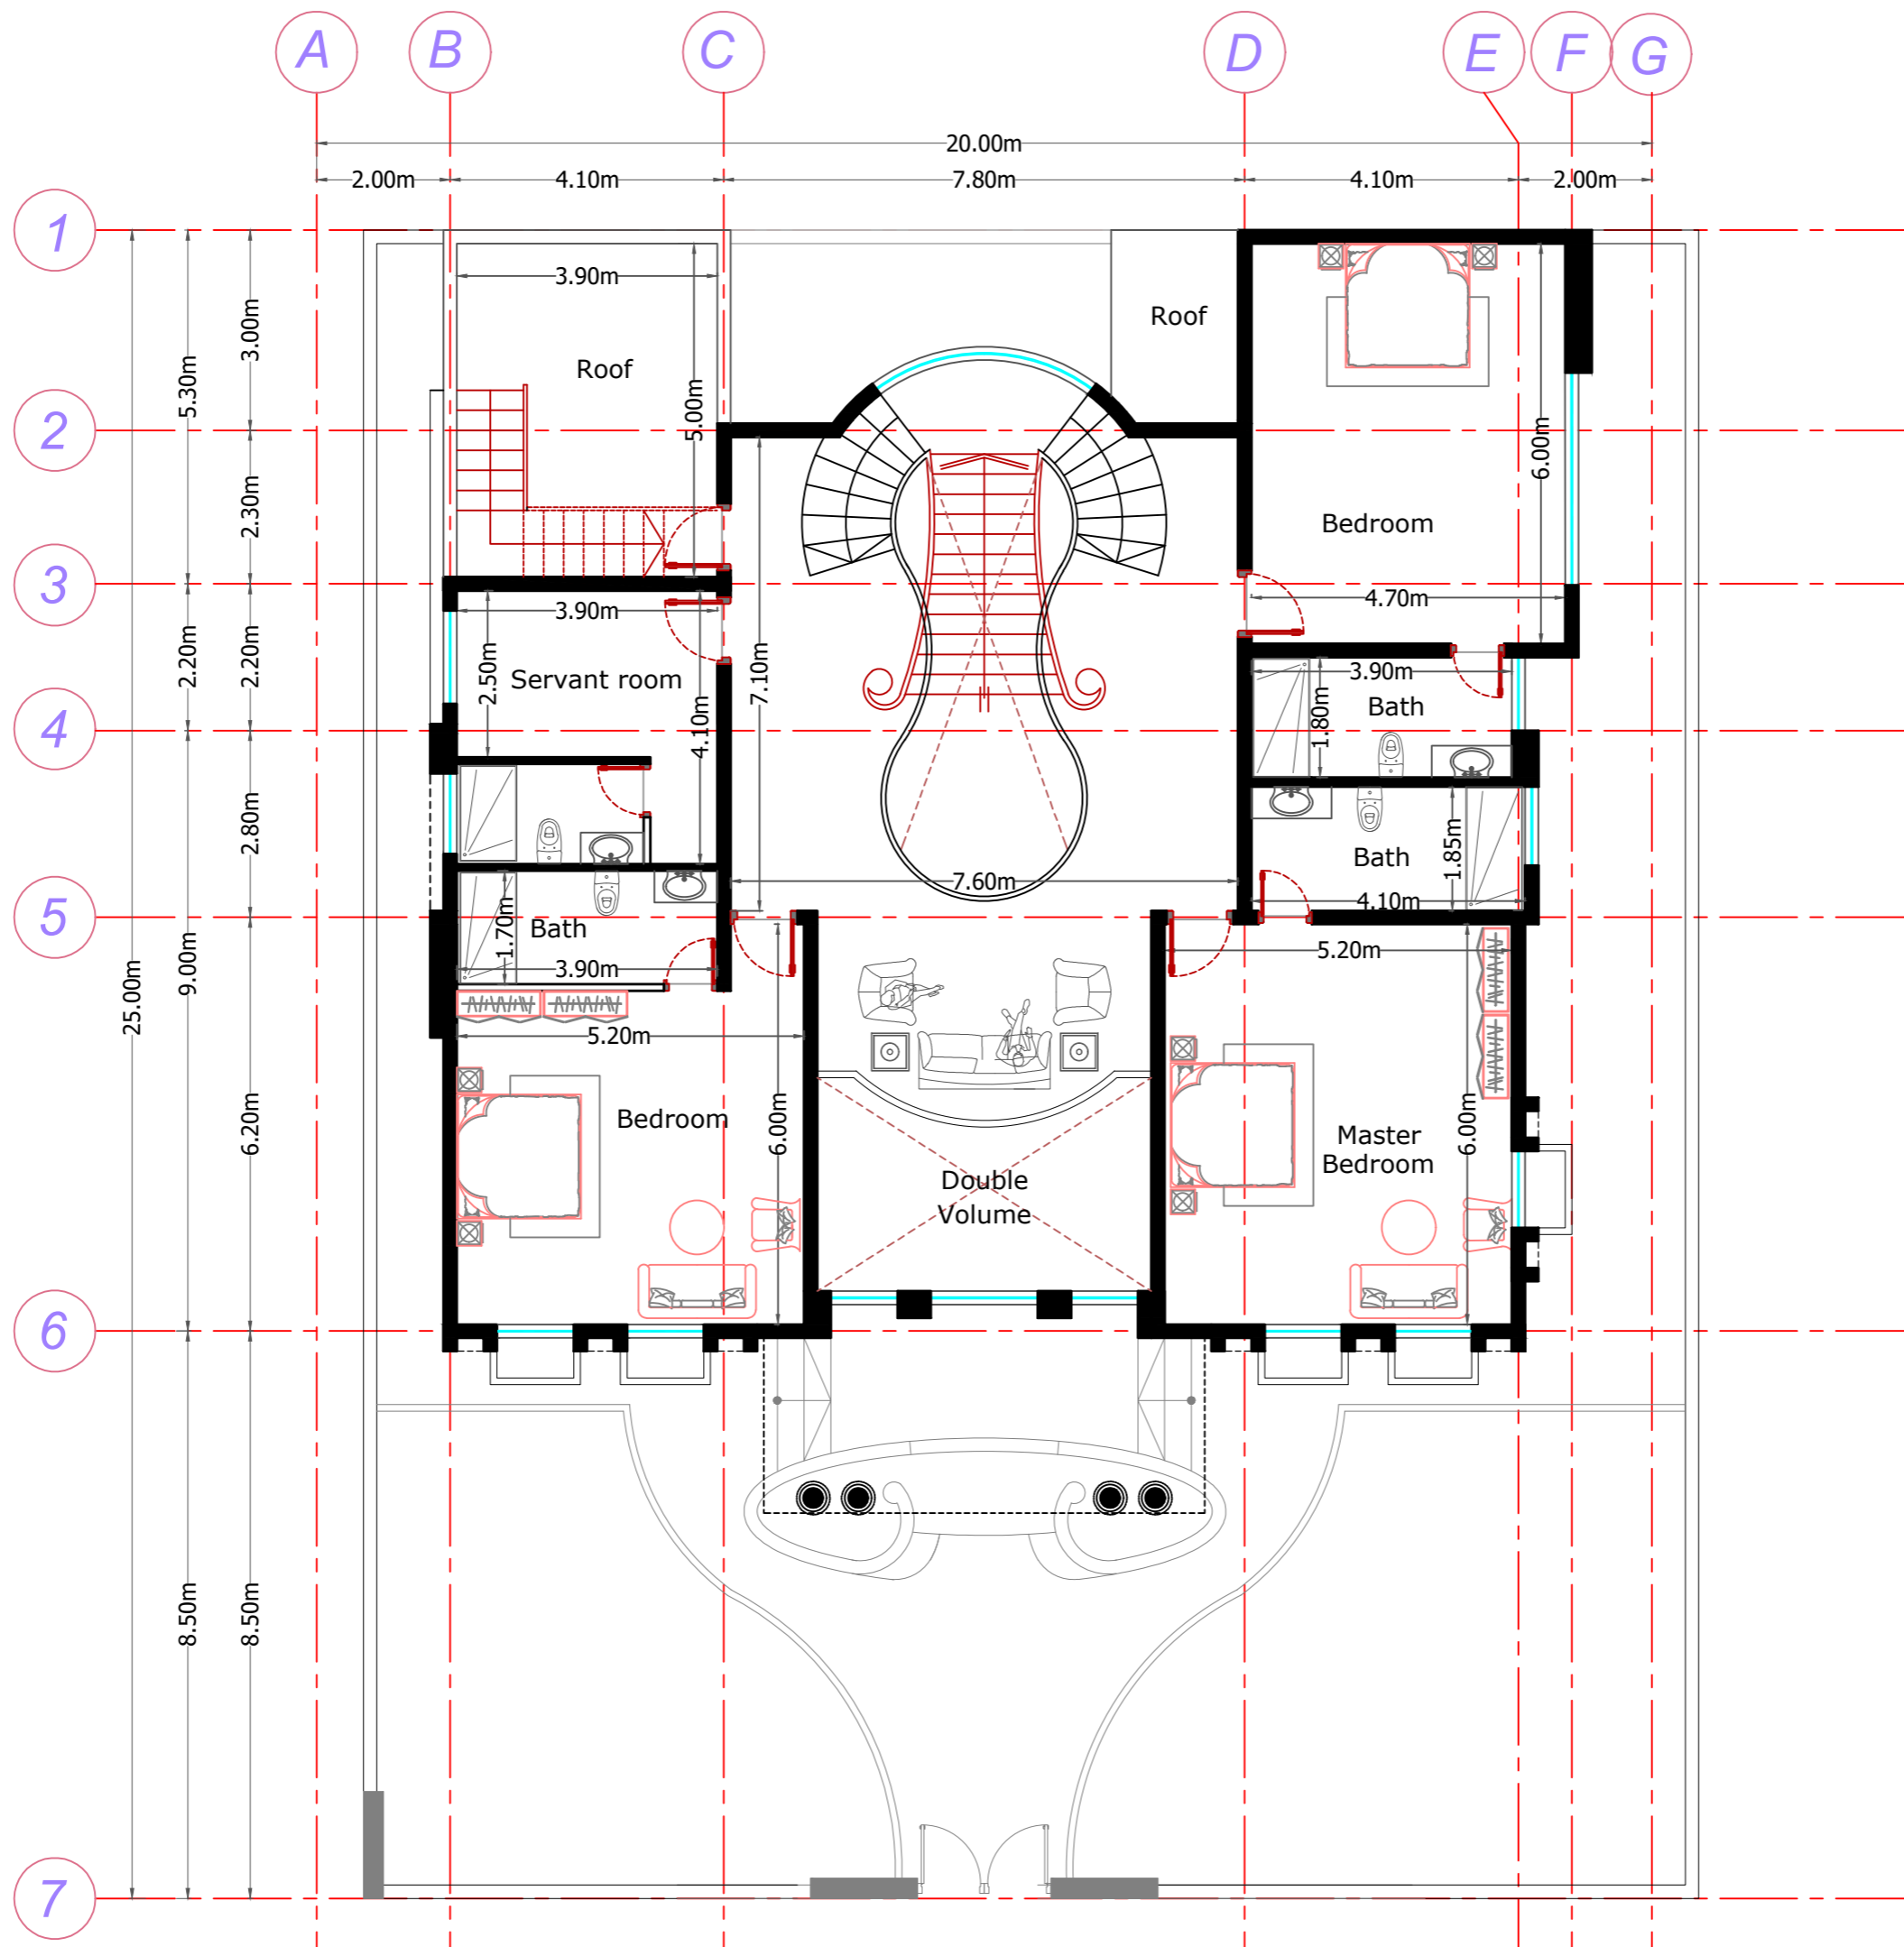

**NOTE |**

---



---



---



---



---

<b>CLIENT  </b> AHMAD RAMZI	<b>LAND AREA  </b> 500 m <sup>2</sup>
<b>BUILT UP AREA  </b> 234 m <sup>2</sup>	<b>TOTAL BUILT UP AREA  </b> 493 m <sup>2</sup>
<b>OPEN AREA  </b>	<b>GREEN AREA  </b>

**PROJECT NAME |**

## DIPLOMATI SAFIRAN PROJECT

**SHEET TITLE |**

### FIRST FLOOR PLAN TYPE | 500 m<sup>2</sup>

**ARCHITECT |**  
KARZAN ABDULLA SHAFEAH

<b>SCALE  </b> 1 100	<b>DATE  </b> 29.1.2021	<b>REV  </b> 001
-------------------------	----------------------------	---------------------

**SHEET NUMBER |**  
AR-01



KURDISTAN | ERBIL | IRAQ  
 WWW.ZACONSULTANCY.COM  
 LICENSEE NUMBER : \* 6 \*  
 00964 0750 453 48 59  
 00964 0750 453 49 16