



NOTE |

Blank lines for notes.

CLIENT AHMAD RAMZI	LAND AREA 175708 m ²
BUILT UP AREA 108820 m ² % 61	STREET AREA 57577 m ² % 32.7
OPEN AREA 66888 m ² % 39	GREEN AREA 15000 m ² % 8.5

PROJECT NAME |
DIPLOMATI SAFIRAN PROJECT

SHEET TITLE |
SITE PLAN

ARCHITECT | KARZAN ABDULLA SHAFEAH
STRUCTURE |
ELECTRIC |
MECHANIC |


SCALE 1 100	DATE 17.1.2021	REV 001
-------------------------	----------------------------	---------------------

SHEET NUMBER | AR-01



ZGA CONSULTANT BUREAU

KURDISTAN | ERBIL | IRAQ
WWW.ZACONSULTANCY.COM
LICENSEE NUMBER : " 6 "
00964 0750 453 48 59
00964 0750 453 49 16

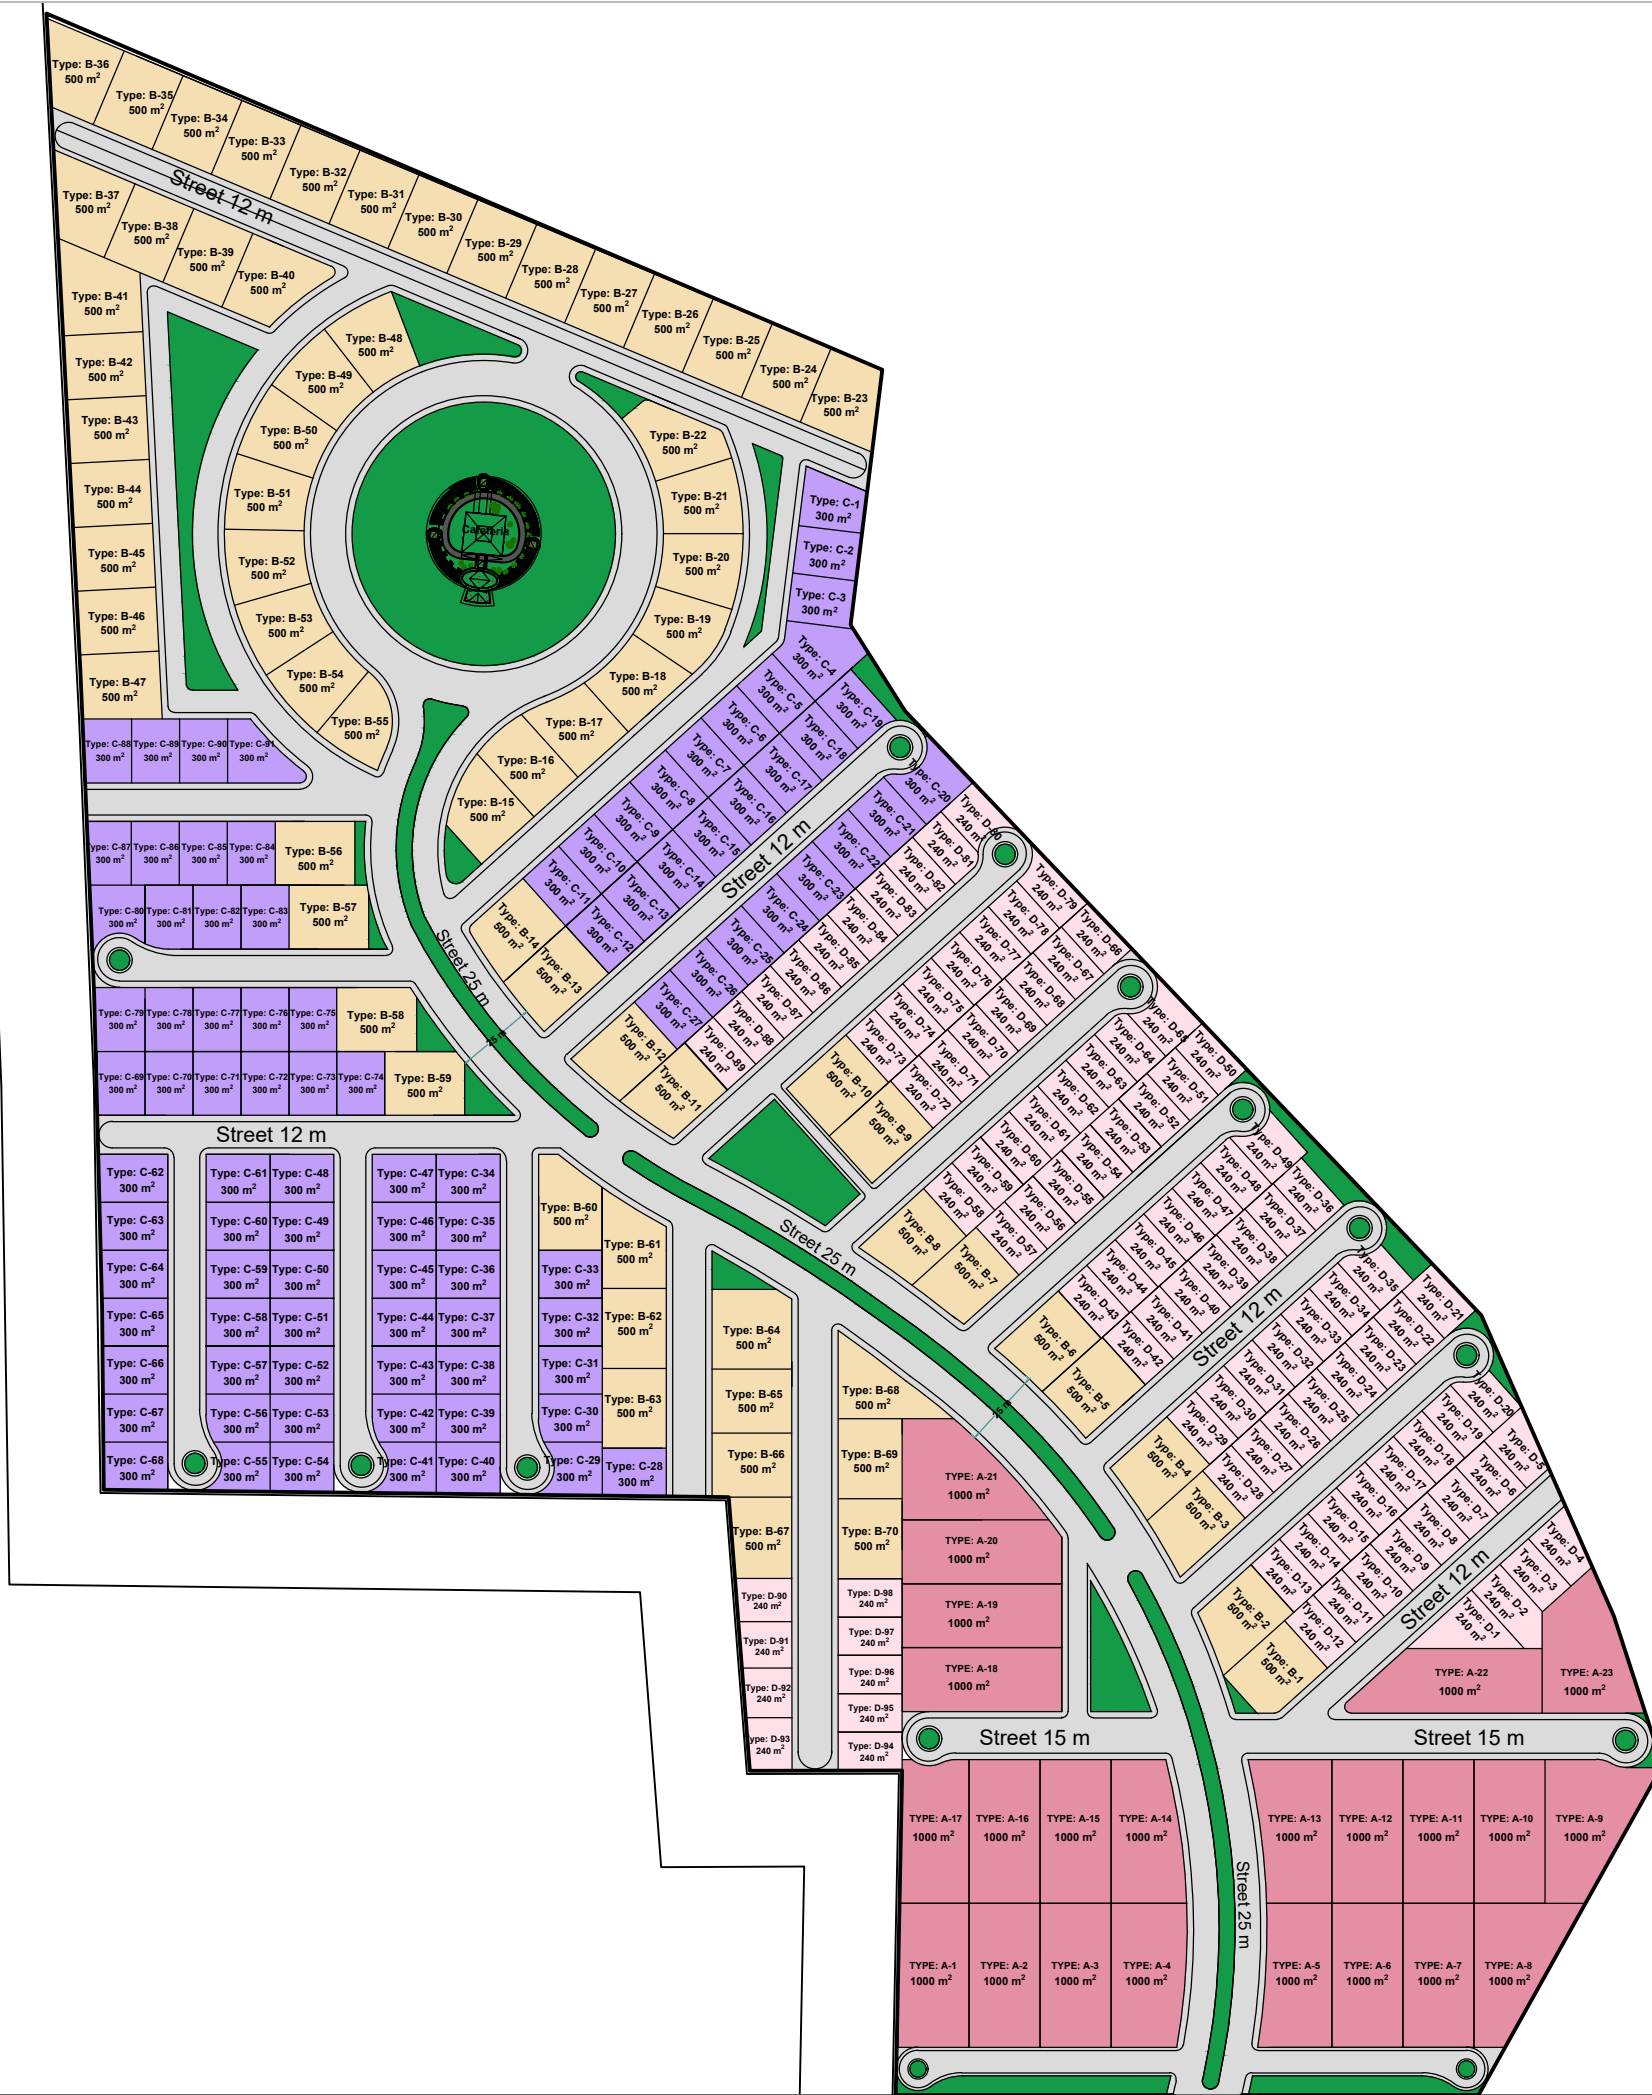

Land Area = 175708.289 m²
Street Area = 57577 m²
Green Area = 15000 m²

- 1000 m² = 23 Houses
- 500 m² = 70 Houses
- 300 m² = 91 Houses
- 240m² = 98 Houses

Total Numbers of Houses = 282