



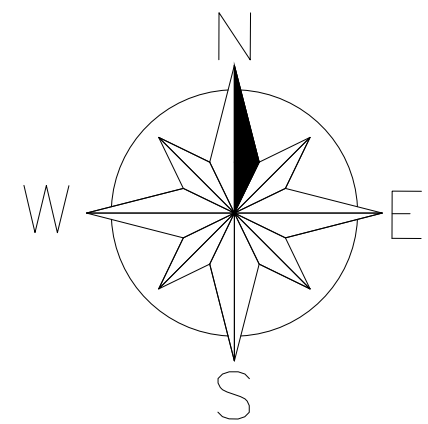

For more information contact:
Sales Department
Hemngroup Company
Mobile: +964 750 424 7722+Viber+WhatsApp
Email: newazadi@hemngroup.com

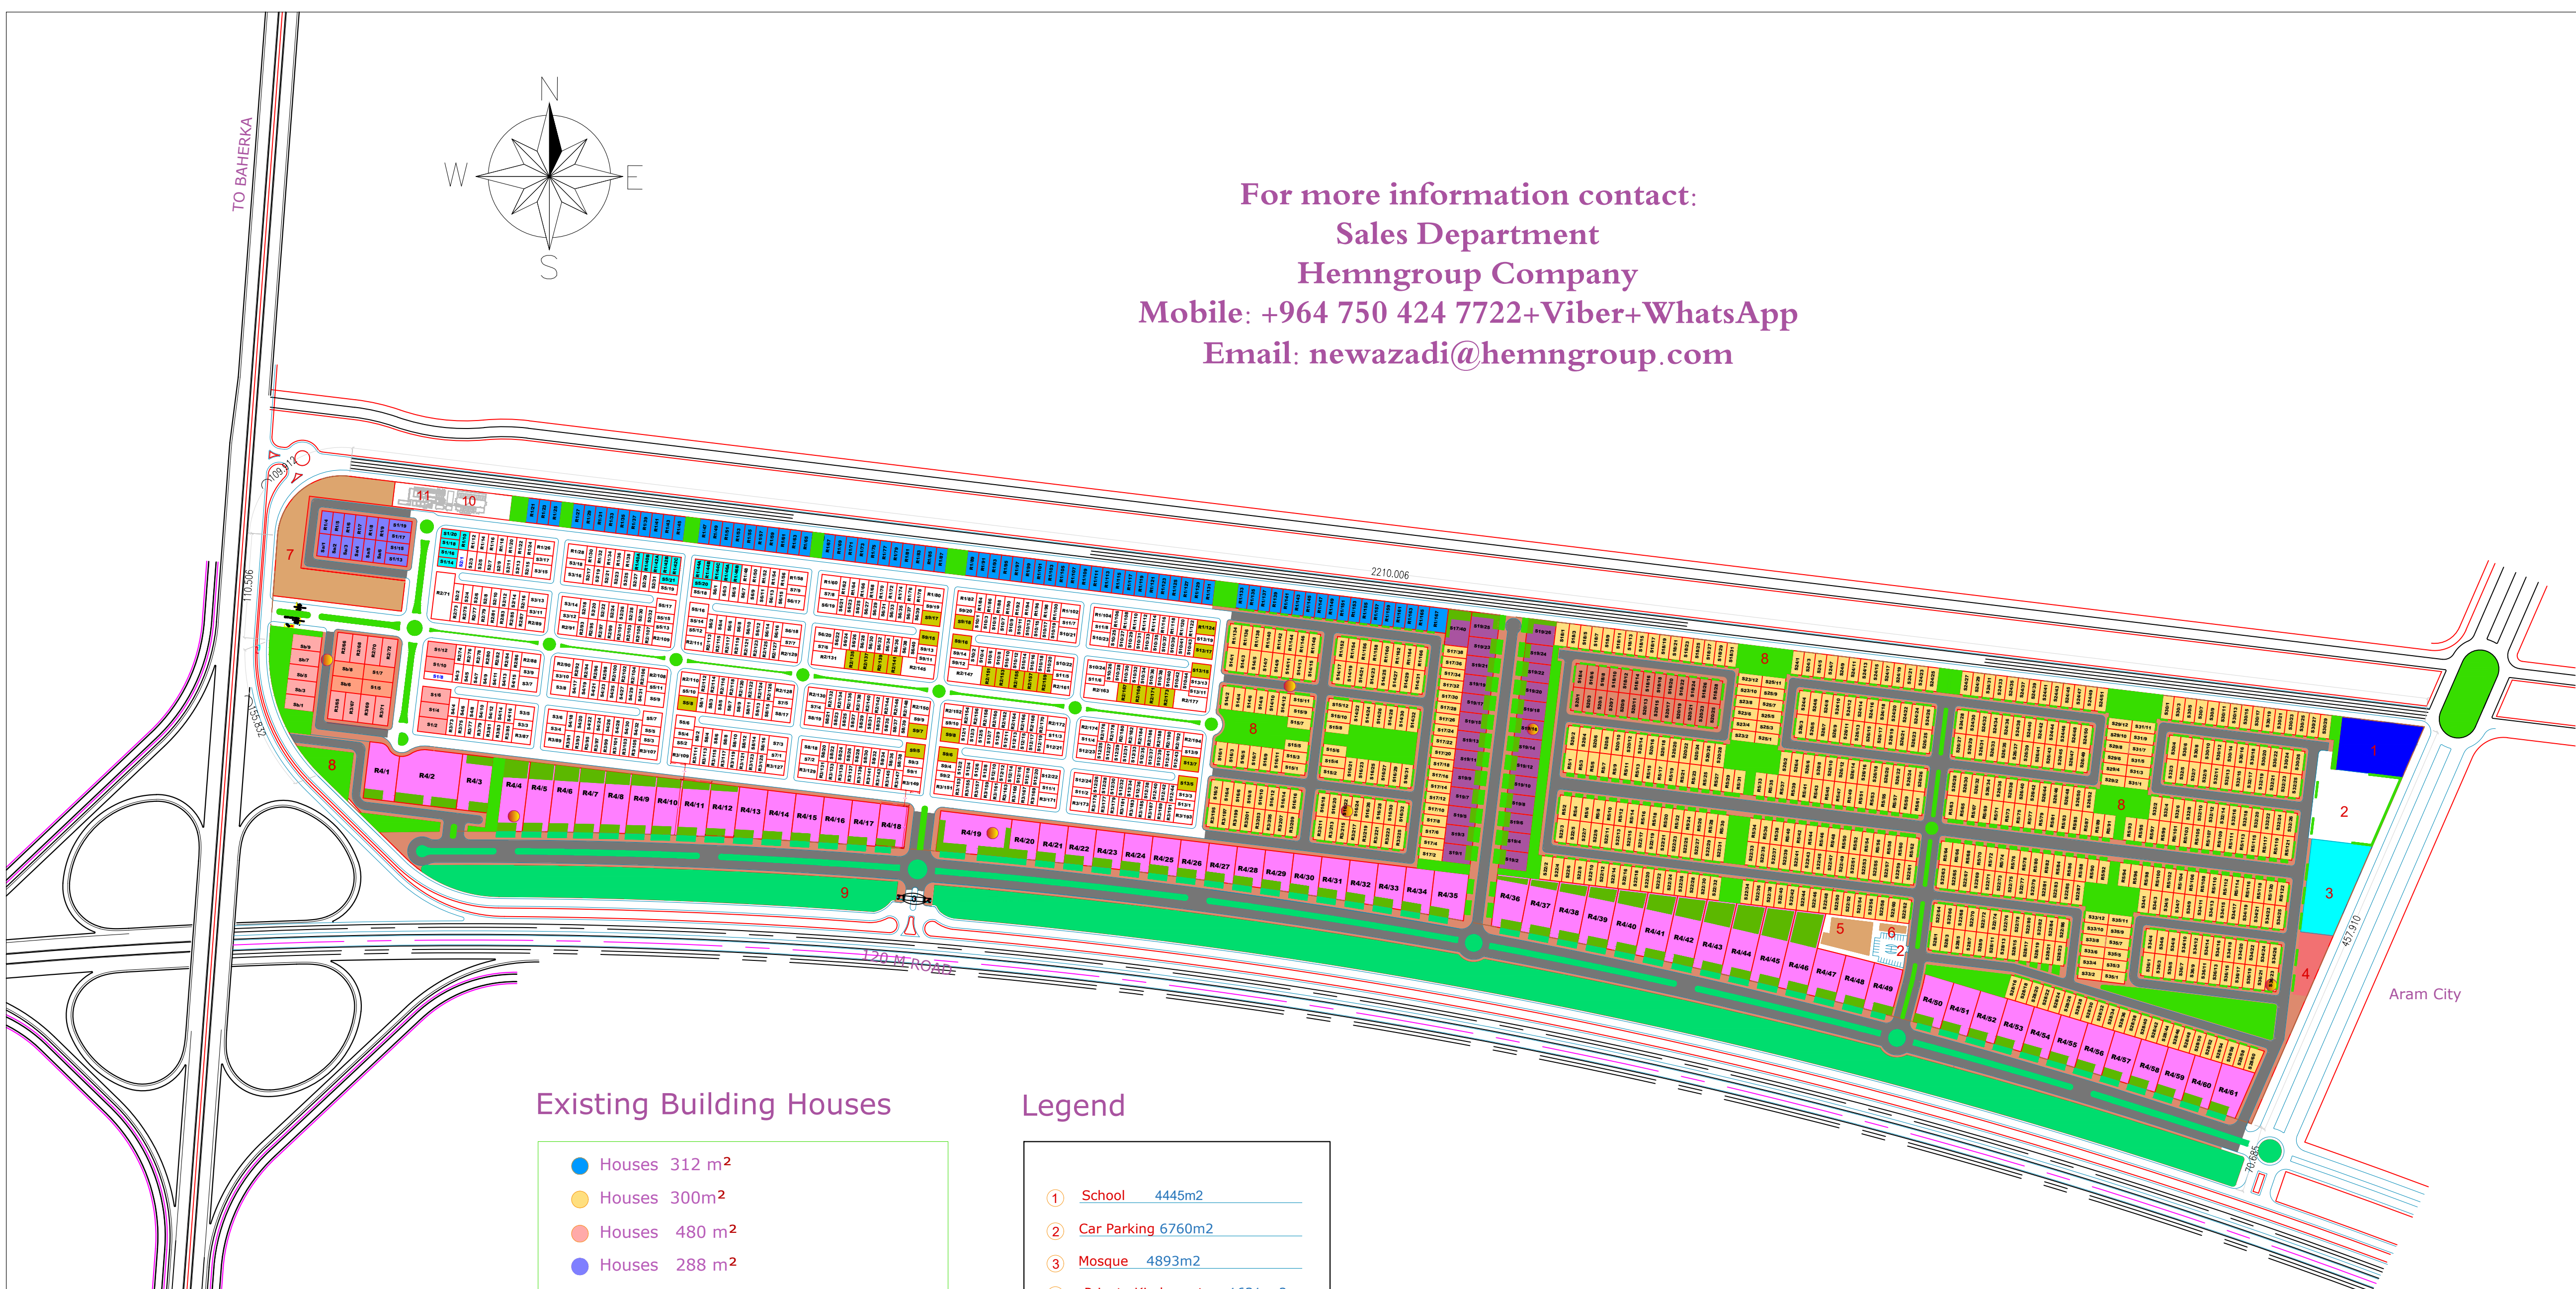

Existing Building Houses

- Houses 312 m²
- Houses 300m²
- Houses 480 m²
- Houses 288 m²
- Houses 200 m²
- Houses 1200-2500 m²
- Houses 300 m² 12 x 25 m
- Houses 600 m² 20 x 30 m

Legend

- 1 School 4445m²
- 2 Car Parking 6760m²
- 3 Mosque 4893m²
- 4 Private Kindergarten 1631 m²
- 5 Mall 1480 m²
- 6 Shops 194 m²
- 7 Comercial Complex 8407 m²
- 8 Inside Green Area 55735m²
- 9 Out Side Green Area 81111.25 m²
- 10 Electric Power Station
- 11 Waste Water Unit Treatment

New Azadi Residential Project General Site Plan




Project Name :

(New Azadi Residential Project)

The Owner of the Project.

(HEMN GROUP COMPANY)

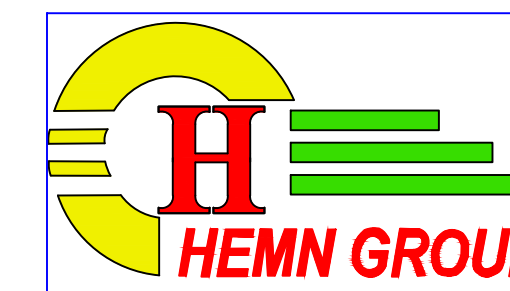

Land Area

766150m²

Land Use Area

Houses area + Service buildings Area

495578 m²

Land Number

زەویەکانی ژمارە (١/٢١ ، ١/٢٠ ، ١/١٩ ، ١/١٥) کەرتی (٤٧) ی کەرک
وە زەوی ژمارە (١٤٧) کەرتی (٥) عەشکاو
وە زەوی ژمارە (٧٧) کەرتی (٩٠) پیرزین

Design by	Engineer Lath Alhucmy Abdullah Muhsen
Drawn by	Engineer Abdulla Muhsen
Date	
Drawing number	